

# 地積測量図

地番 747-5, 747-6  
747-7

地積測量図

土地の所在 京都府中郡大宮町宇奥大野小学銀ノクコ


座標求積表

地番	図 747-5			
測点	X <sub>n</sub>	Y <sub>n</sub>	(X <sub>n+1</sub> - X <sub>n</sub> ) Y <sub>n</sub>	面積
XX19	-47212.378	-82026.845	-1189839.75993	15.141
XX2	-47514.582	-82041.825	417646.519224	10.265
XX6	-47217.469	-82051.676	789761.588311	6.839
XX7	-47224.208	-82050.509	1074117.605775	6.442
XX8	-47230.560	-82048.433	678334.041836	3.697
XX9	-47232.475	-82046.272	84683.941692	2.170
R.31	-47231.592	-82044.290	-195837.964425	5.523
R.30	-47230.088	-82038.976	-205179.478976	5.489
R.29	-47229.091	-82033.578	-102131.804610	4.786
R.28	-47228.843	-82029.818	-30437.753062	3.955
XX14	-47228.720	-82024.865	-1350517.367007	16.461
面積				783.368845
面積換				391.6844225
地積				391.68 ㎡

地番	図 747-6			
測点	X <sub>n</sub>	Y <sub>n</sub>	(X <sub>n+1</sub> - X <sub>n</sub> ) Y <sub>n</sub>	面積
XX14	-47228.720	-82024.865	1338080.890952	1.580
R.27	-47228.667	-82023.175	-58949.609965	14.503
R.26	-47228.001	-82008.687	-21896.319428	0.400
R.25	-47228.405	-82008.666	2624.277120	5.484
R.24	-47228.033	-82003.208	-36648.938125	0.537
XX12	-47227.953	-82002.677	-1558179.736717	19.060
XX13	-47209.031	-82004.970	-1442120.234425	8.313
XX3	-47210.387	-82013.175	274484.978782	13.817
XX15	-47212.378	-82028.845	1205416.923307	16.461
面積				783.3684000
面積換				391.6842000
地積				391.68 ㎡

地番	図 747-7			
測点	X <sub>n</sub>	Y <sub>n</sub>	(X <sub>n+1</sub> - X <sub>n</sub> ) Y <sub>n</sub>	面積
XX12	-47227.953	-82002.677	1475521.037811	6.211
R.23	-47227.025	-81996.536	-253109.803582	7.309
R.22	-47224.866	-81989.553	-252445.833687	2.345
R.21	-47223.546	-81987.386	-195271.818464	0.400
R.20	-47223.582	-81987.562	-113224.823122	2.324
R.19	-47222.585	-81985.472	-317611.718528	5.576
R.18	-47219.708	-81980.683	-412727.814155	3.472
XX11	-47217.531	-81977.878	-257408.326870	5.218
XX10	-47212.909	-81975.556	-970593.684747	11.451
XX4	-47205.691	-81984.445	-317860.483711	20.796
XX13	-47208.031	-82004.970	1825621.320320	19.060
面積				881.023264
面積換				444.0216920
地積				444.02 ㎡

地番	図 747-1	
公積	面積	地積
1238.6404705	1227.3803045	12.2501660
		12.25 ㎡

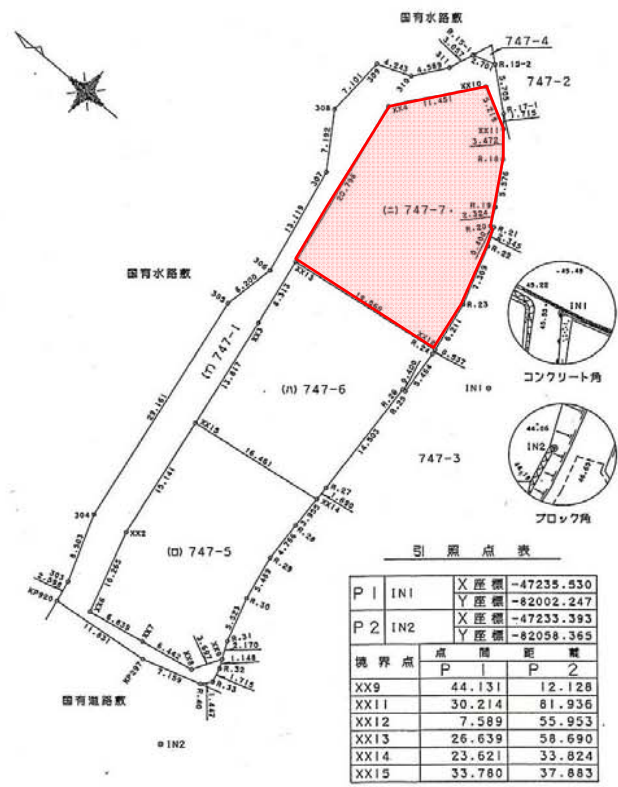

引照点表

P1	IN1	X座標	Y座標
		-47235.530	-82002.247
P2	IN2	X座標	Y座標
		-47233.393	-82058.365

境界点	点間距離	
	P1	P2
XX9	44.131	12.128
XX11	30.214	81.936
XX12	7.589	55.953
XX13	26.639	58.690
XX14	23.621	33.824
XX15	33.780	37.883

作製者 \_\_\_\_\_ (平成 年 月 日作製)

申請人 \_\_\_\_\_ 縮尺 1/500